
PROJECT OVERVIEW POLARIS DRIVE/ACORN LANE TO MILLER ROAD

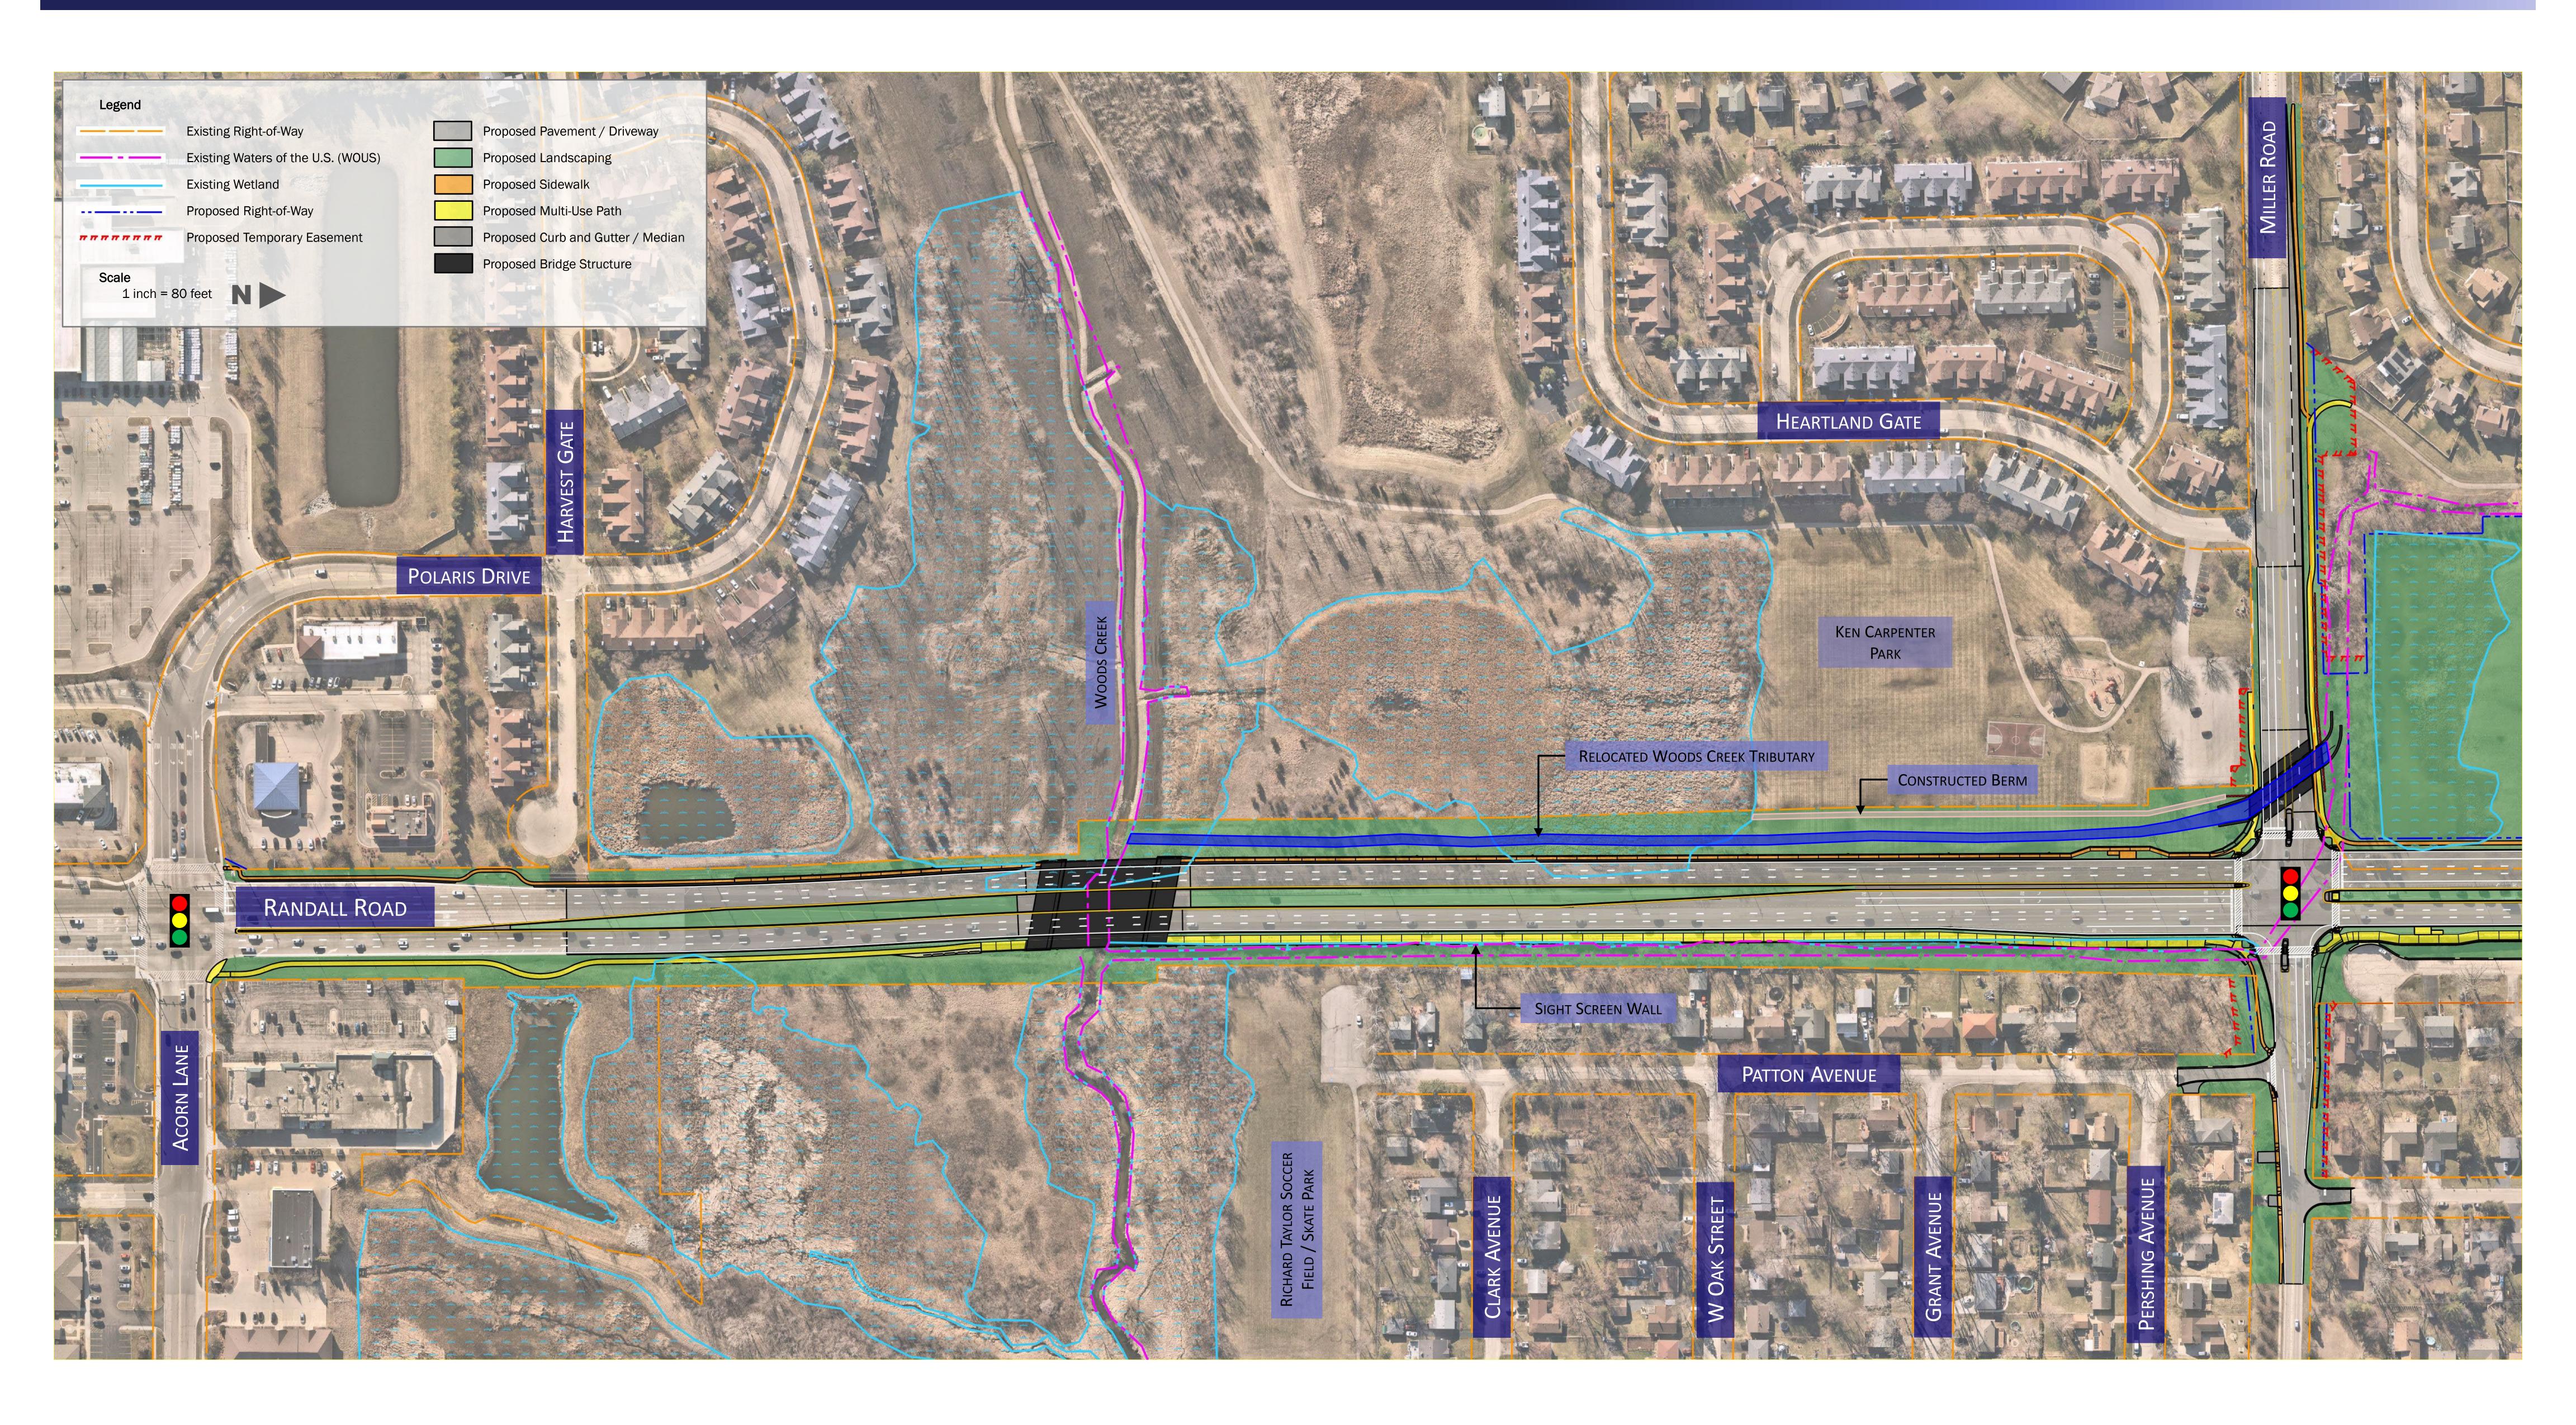




Randall Road Improvements: Polaris Drive/Acorn Lane to Ackman Road





PROJECT OVERVIEW MILLER ROAD TO ANGELA LANE

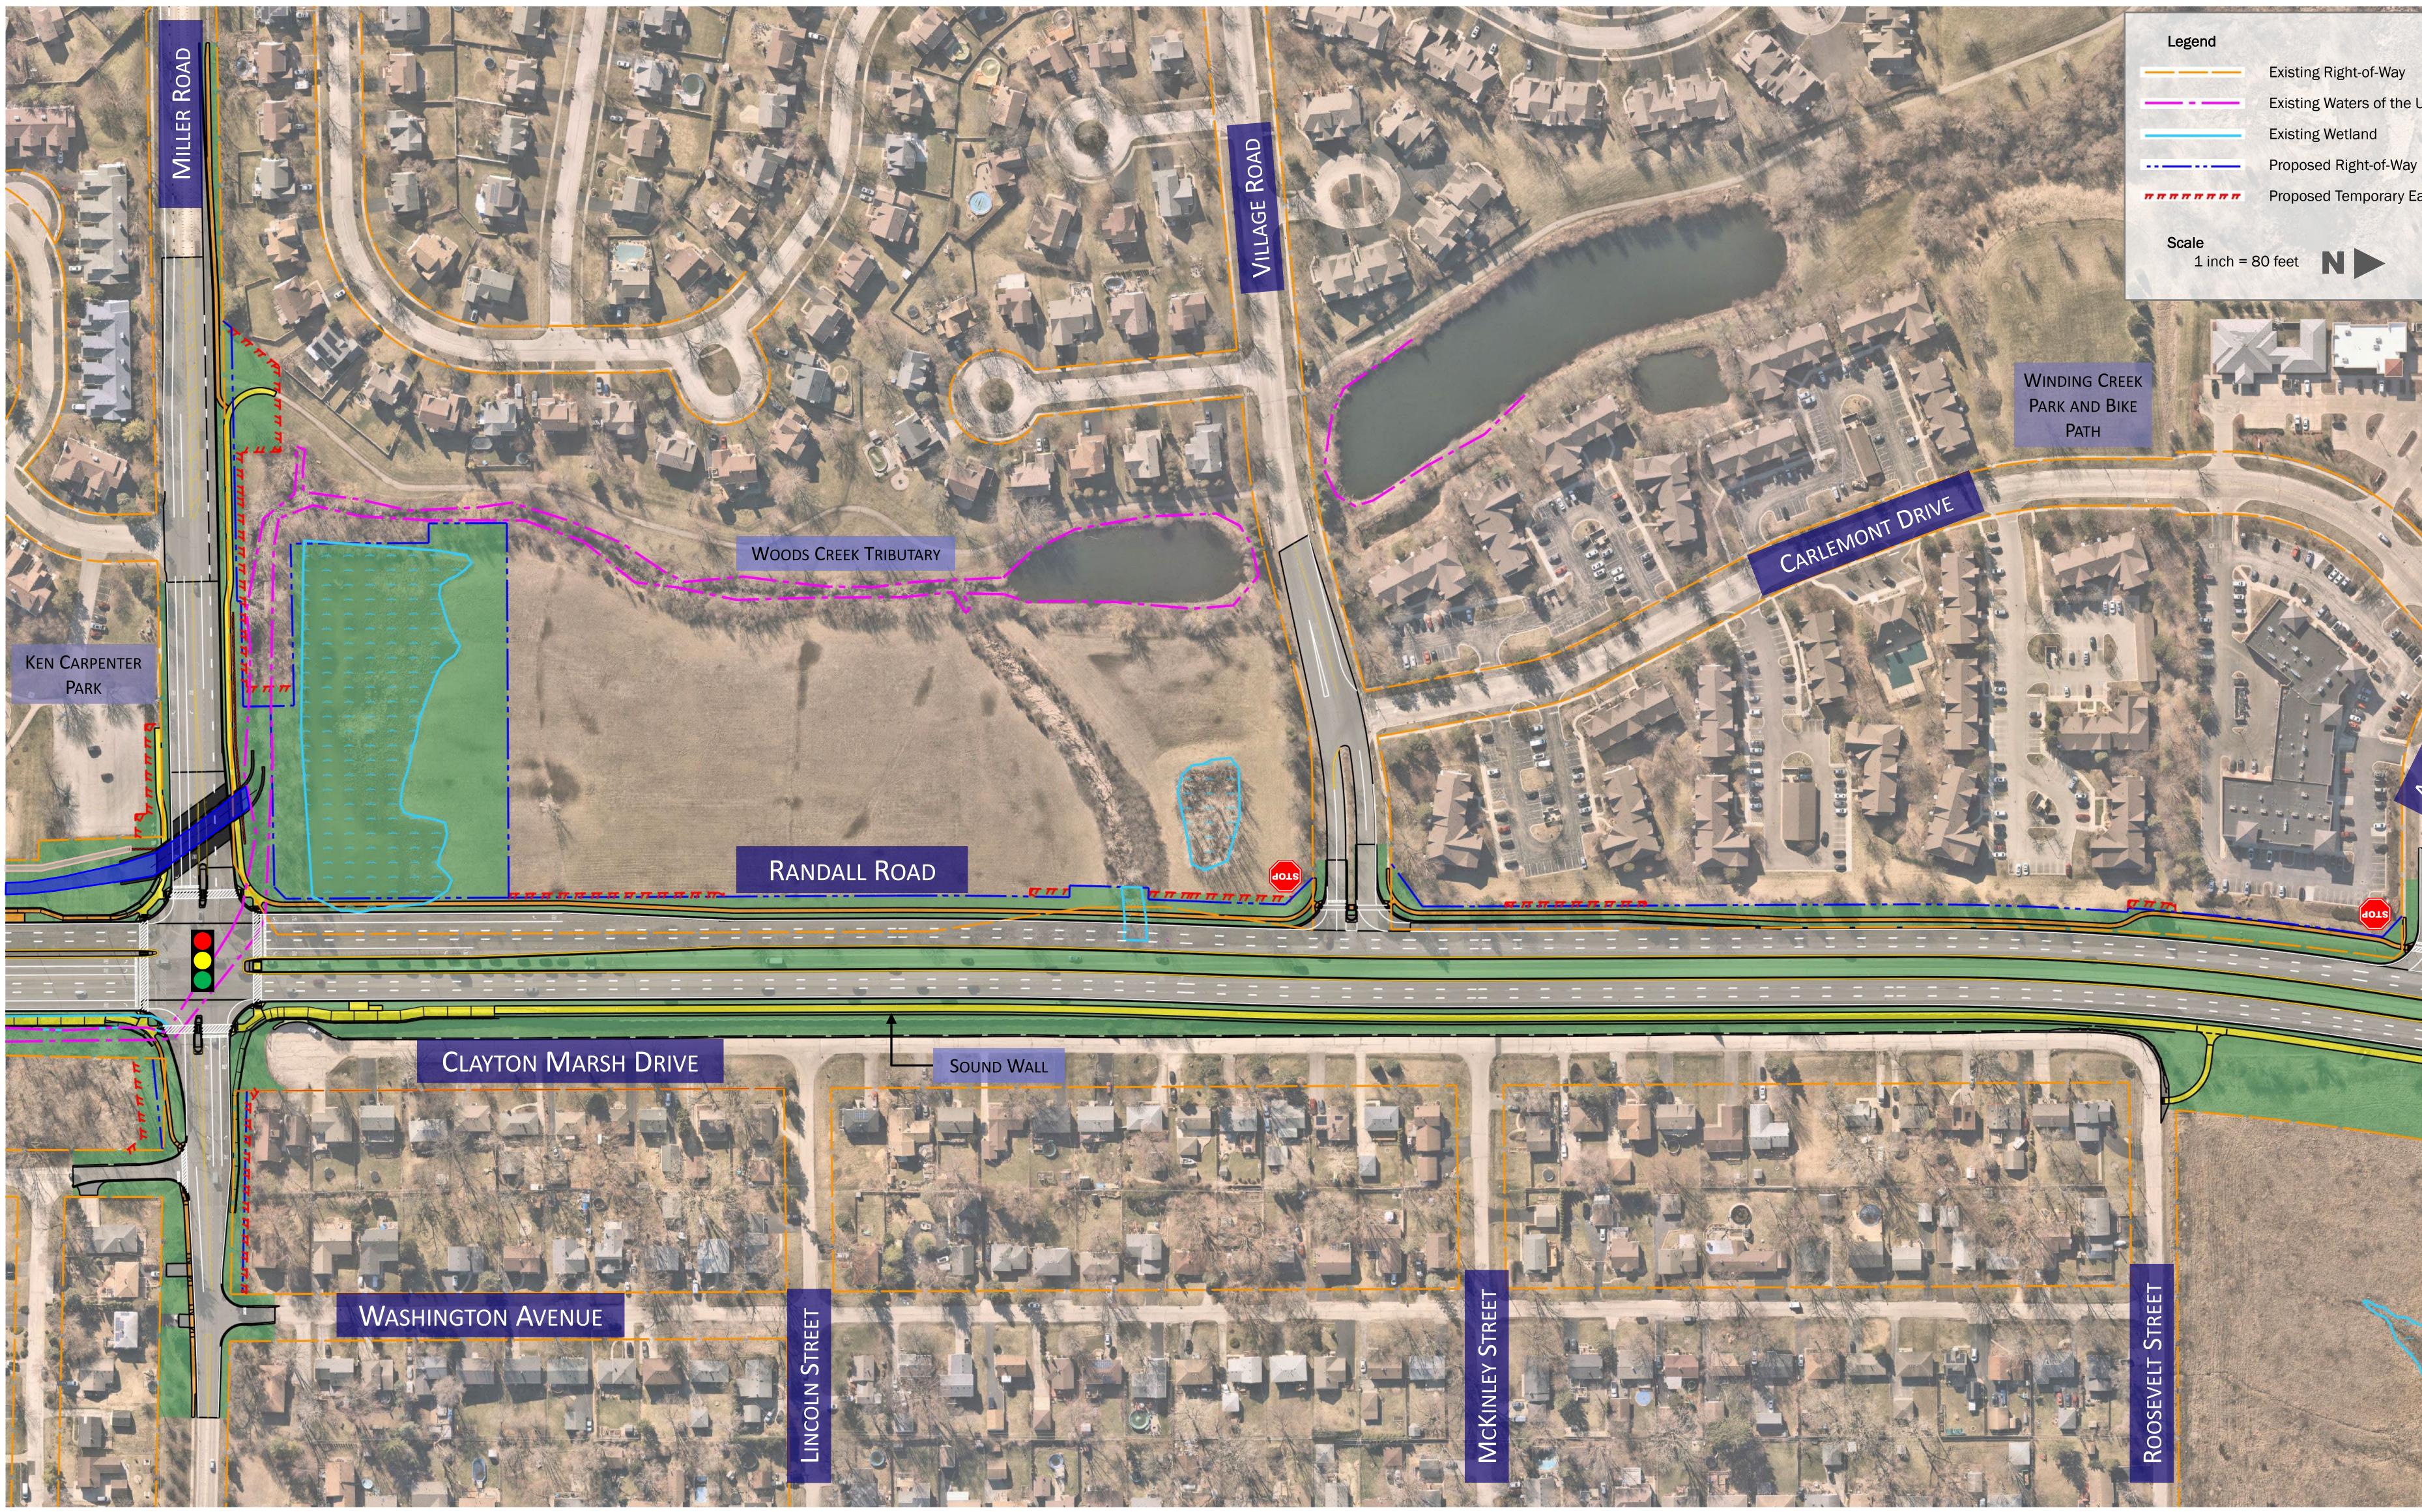




Randall Road Improvements: Polaris Drive/Acorn Lane to Ackman Road




- Existing Waters of the U.S. (WOUS)
- Proposed Temporary Easement


Proposed Pavement / Driveway

- Proposed Landscaping
- Proposed Sidewalk
- Proposed Multi-Use Path
- Proposed Curb and Gutter / Median
- Proposed Bridge Structure

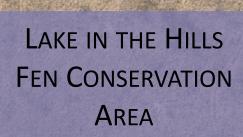

PROJECT OVERVIEW ANGELA LANE TO ACKMAN ROAD

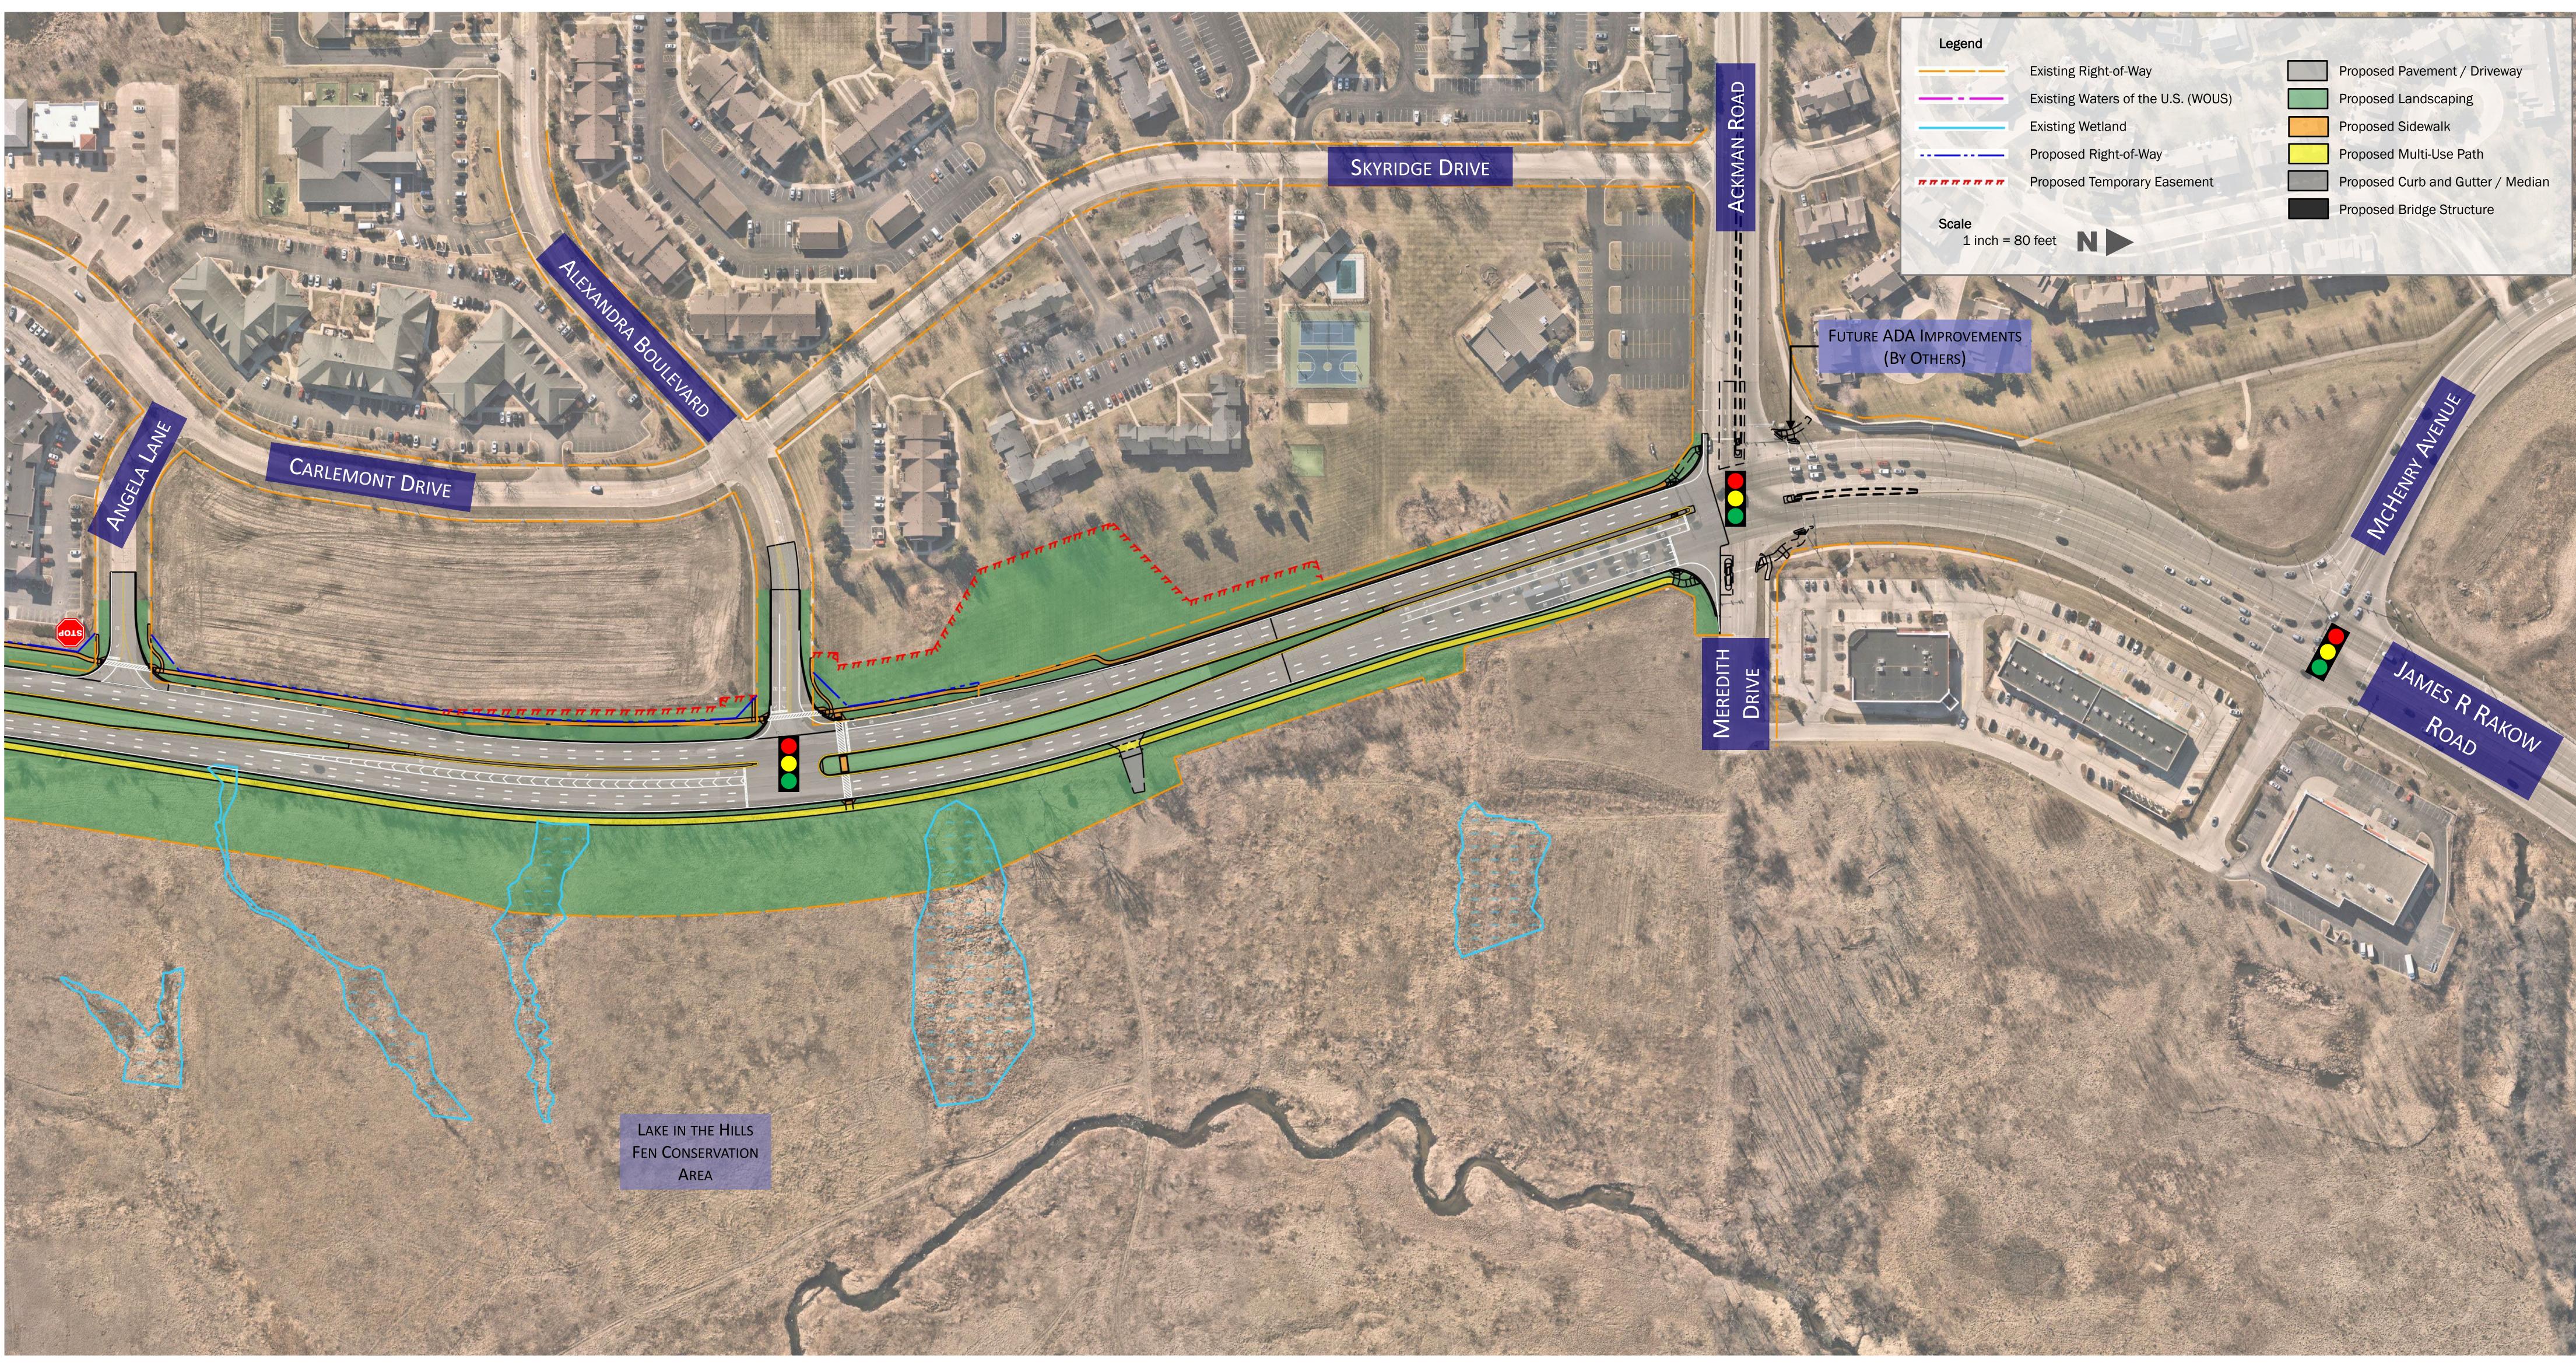

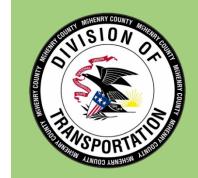

Randall Road Improvements: Polaris Drive/Acorn Lane to Ackman Road



L					
Γ				Ì	1
		4.8	1]
23		-			
Г	1	Ì	-		1
L					J
Γ			2		1
L					J